





Residential Plot for sale in Benalmadena Pueblo, Benalmádena

295,000 €


Reference: R4927423 Plot Size: 290m²

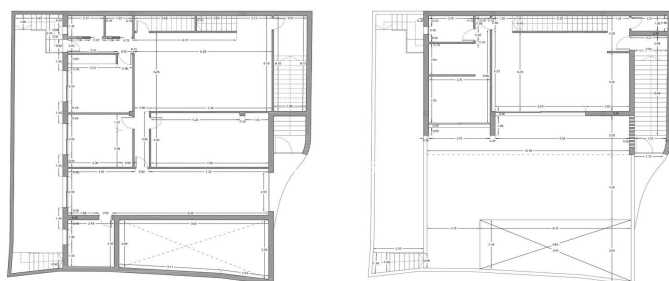

Planta Baja, escala 1:100
Planta Baja, escala 1:100

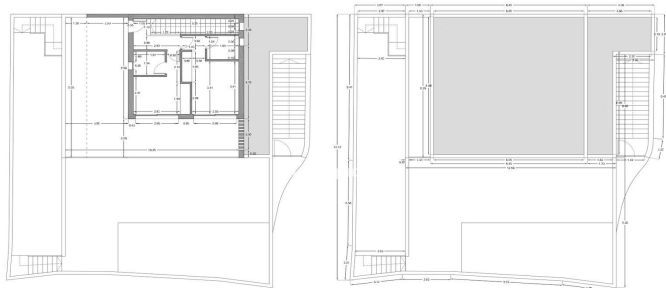

Planta Tercera, escala 1:100
Planta Cuarta, escala 1:100

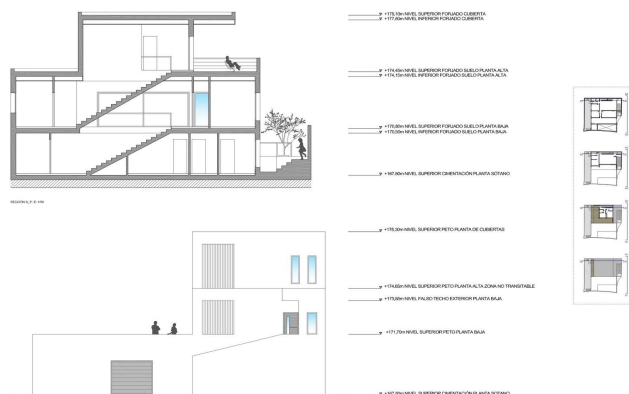

Sección A-A, escala 1:100
Elevación, escala 1:100



Costa del Sol, Benalmadena Pueblo

Building plot with project in Rancho Domingo, Benalmádena Pueblo. Very attractive location on a corner plot at the end of a dead end street close to the village with all kinds of amenities. The project which is ready for the building license consists of a detached villa with private swimming pool and garage. It is developed to have basement, ground floor and first floor, with a garage for two vehicles and a swimming pool. It has been oriented so that the main views are directed to the points where there are no buildings, thus increasing the feeling of privacy. Basement level with gym, storage rooms, installation room, ironing room, wine cellar, bathroom 1, laundry room, garage and patio. Total usable area of basement 223.97 m². Ground floor level with living room, dining room, kitchen, master bedroom, bathroom 2, dressing room, toilet, hallway, covered entrance, covered porch and swimming pool. Total usable area ground floor 212.43 m². Closed constructed area on ground floor 89.60 m². First floor with bedroom 1, bedroom 2, hall, bathroom 3, bathroom 4, covered terrace and open terrace. Total usable area first floor 83.10 m². Closed constructed area on the first floor 46.91 m². Total projected usable area 519.50 m². Total built area computable at urban planning level 136.51 m². The planned building is located in a consolidated urban environment of the development. The plots in the area are either built or in the process of being built.



Features:

Orientation

South
West
South East
South West

Views

Garden
Urban
Street

Setting

Close To Golf
Urbanisation
Close To Shops
Close To Town
Close To Schools
Town
Village
Mountain Pueblo

Condition

Good
Excellent

Category

Investment
Off Plan
Resale
With Planning Permission